
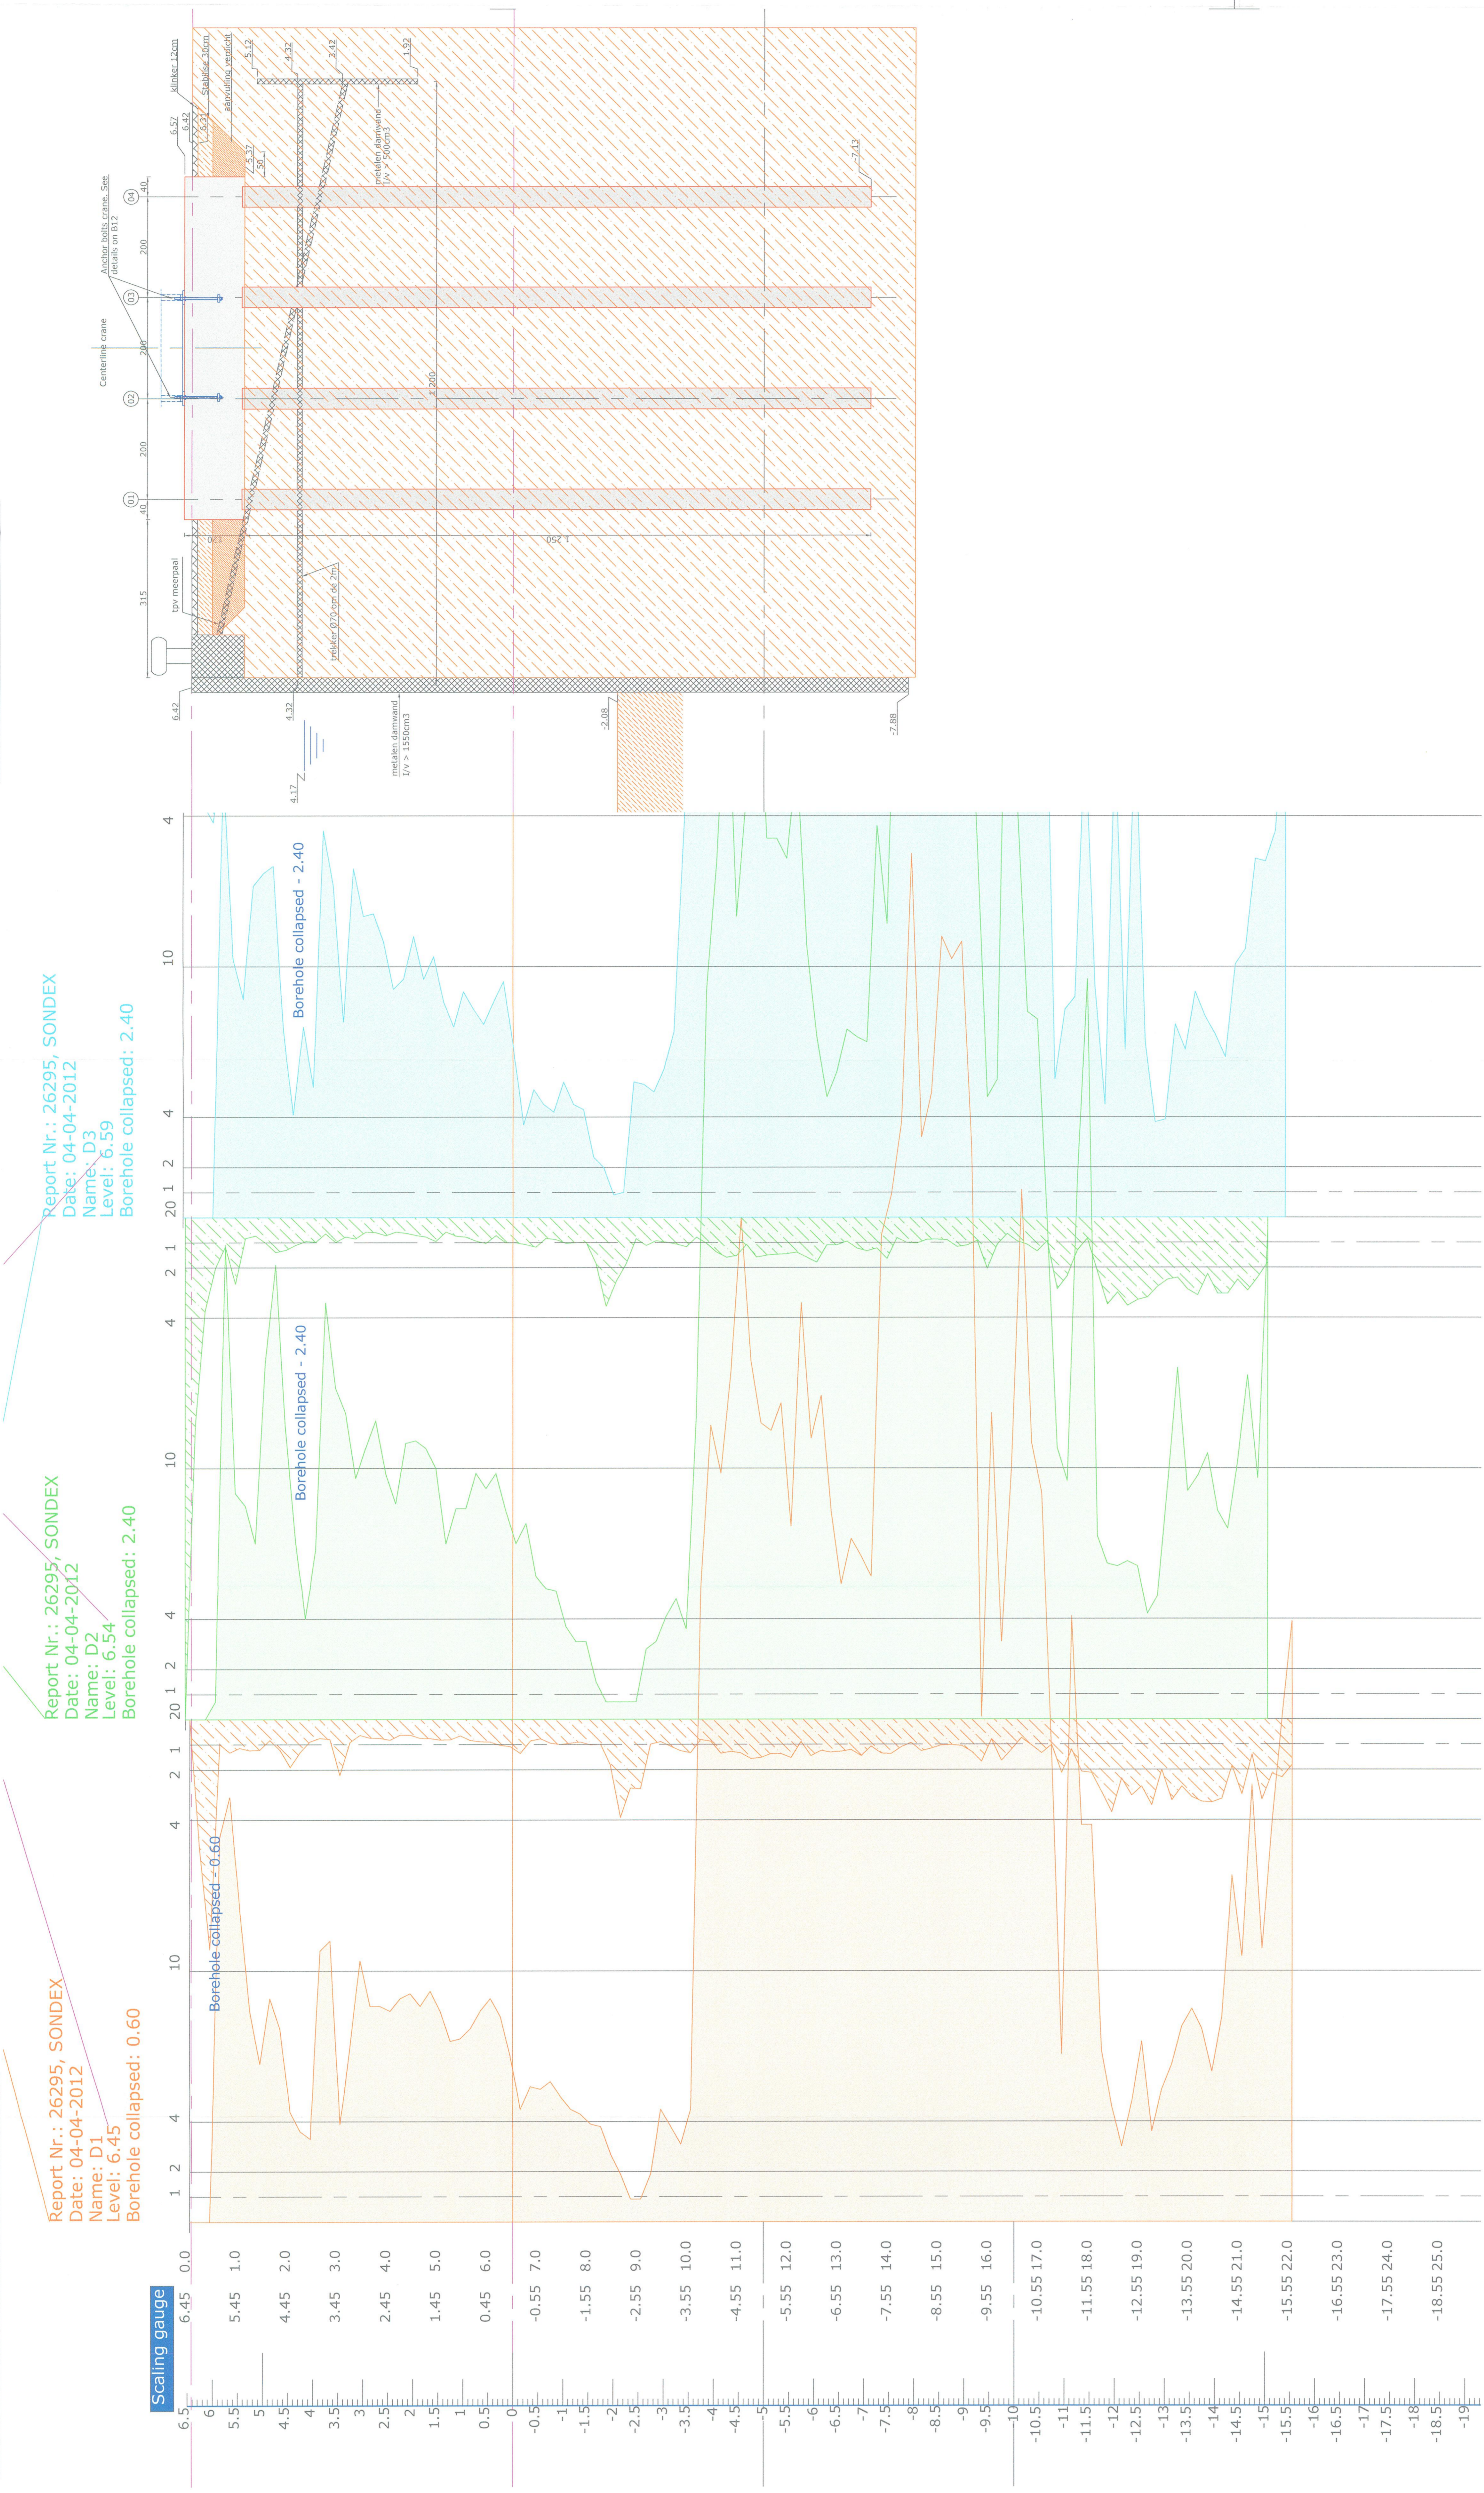


**Crane Foundation**  
Scale: 1/20

**Soilgraphs at Bollard 69 - 70**  
Scale: 1/50

**Section 01**  
Scale: 1/50

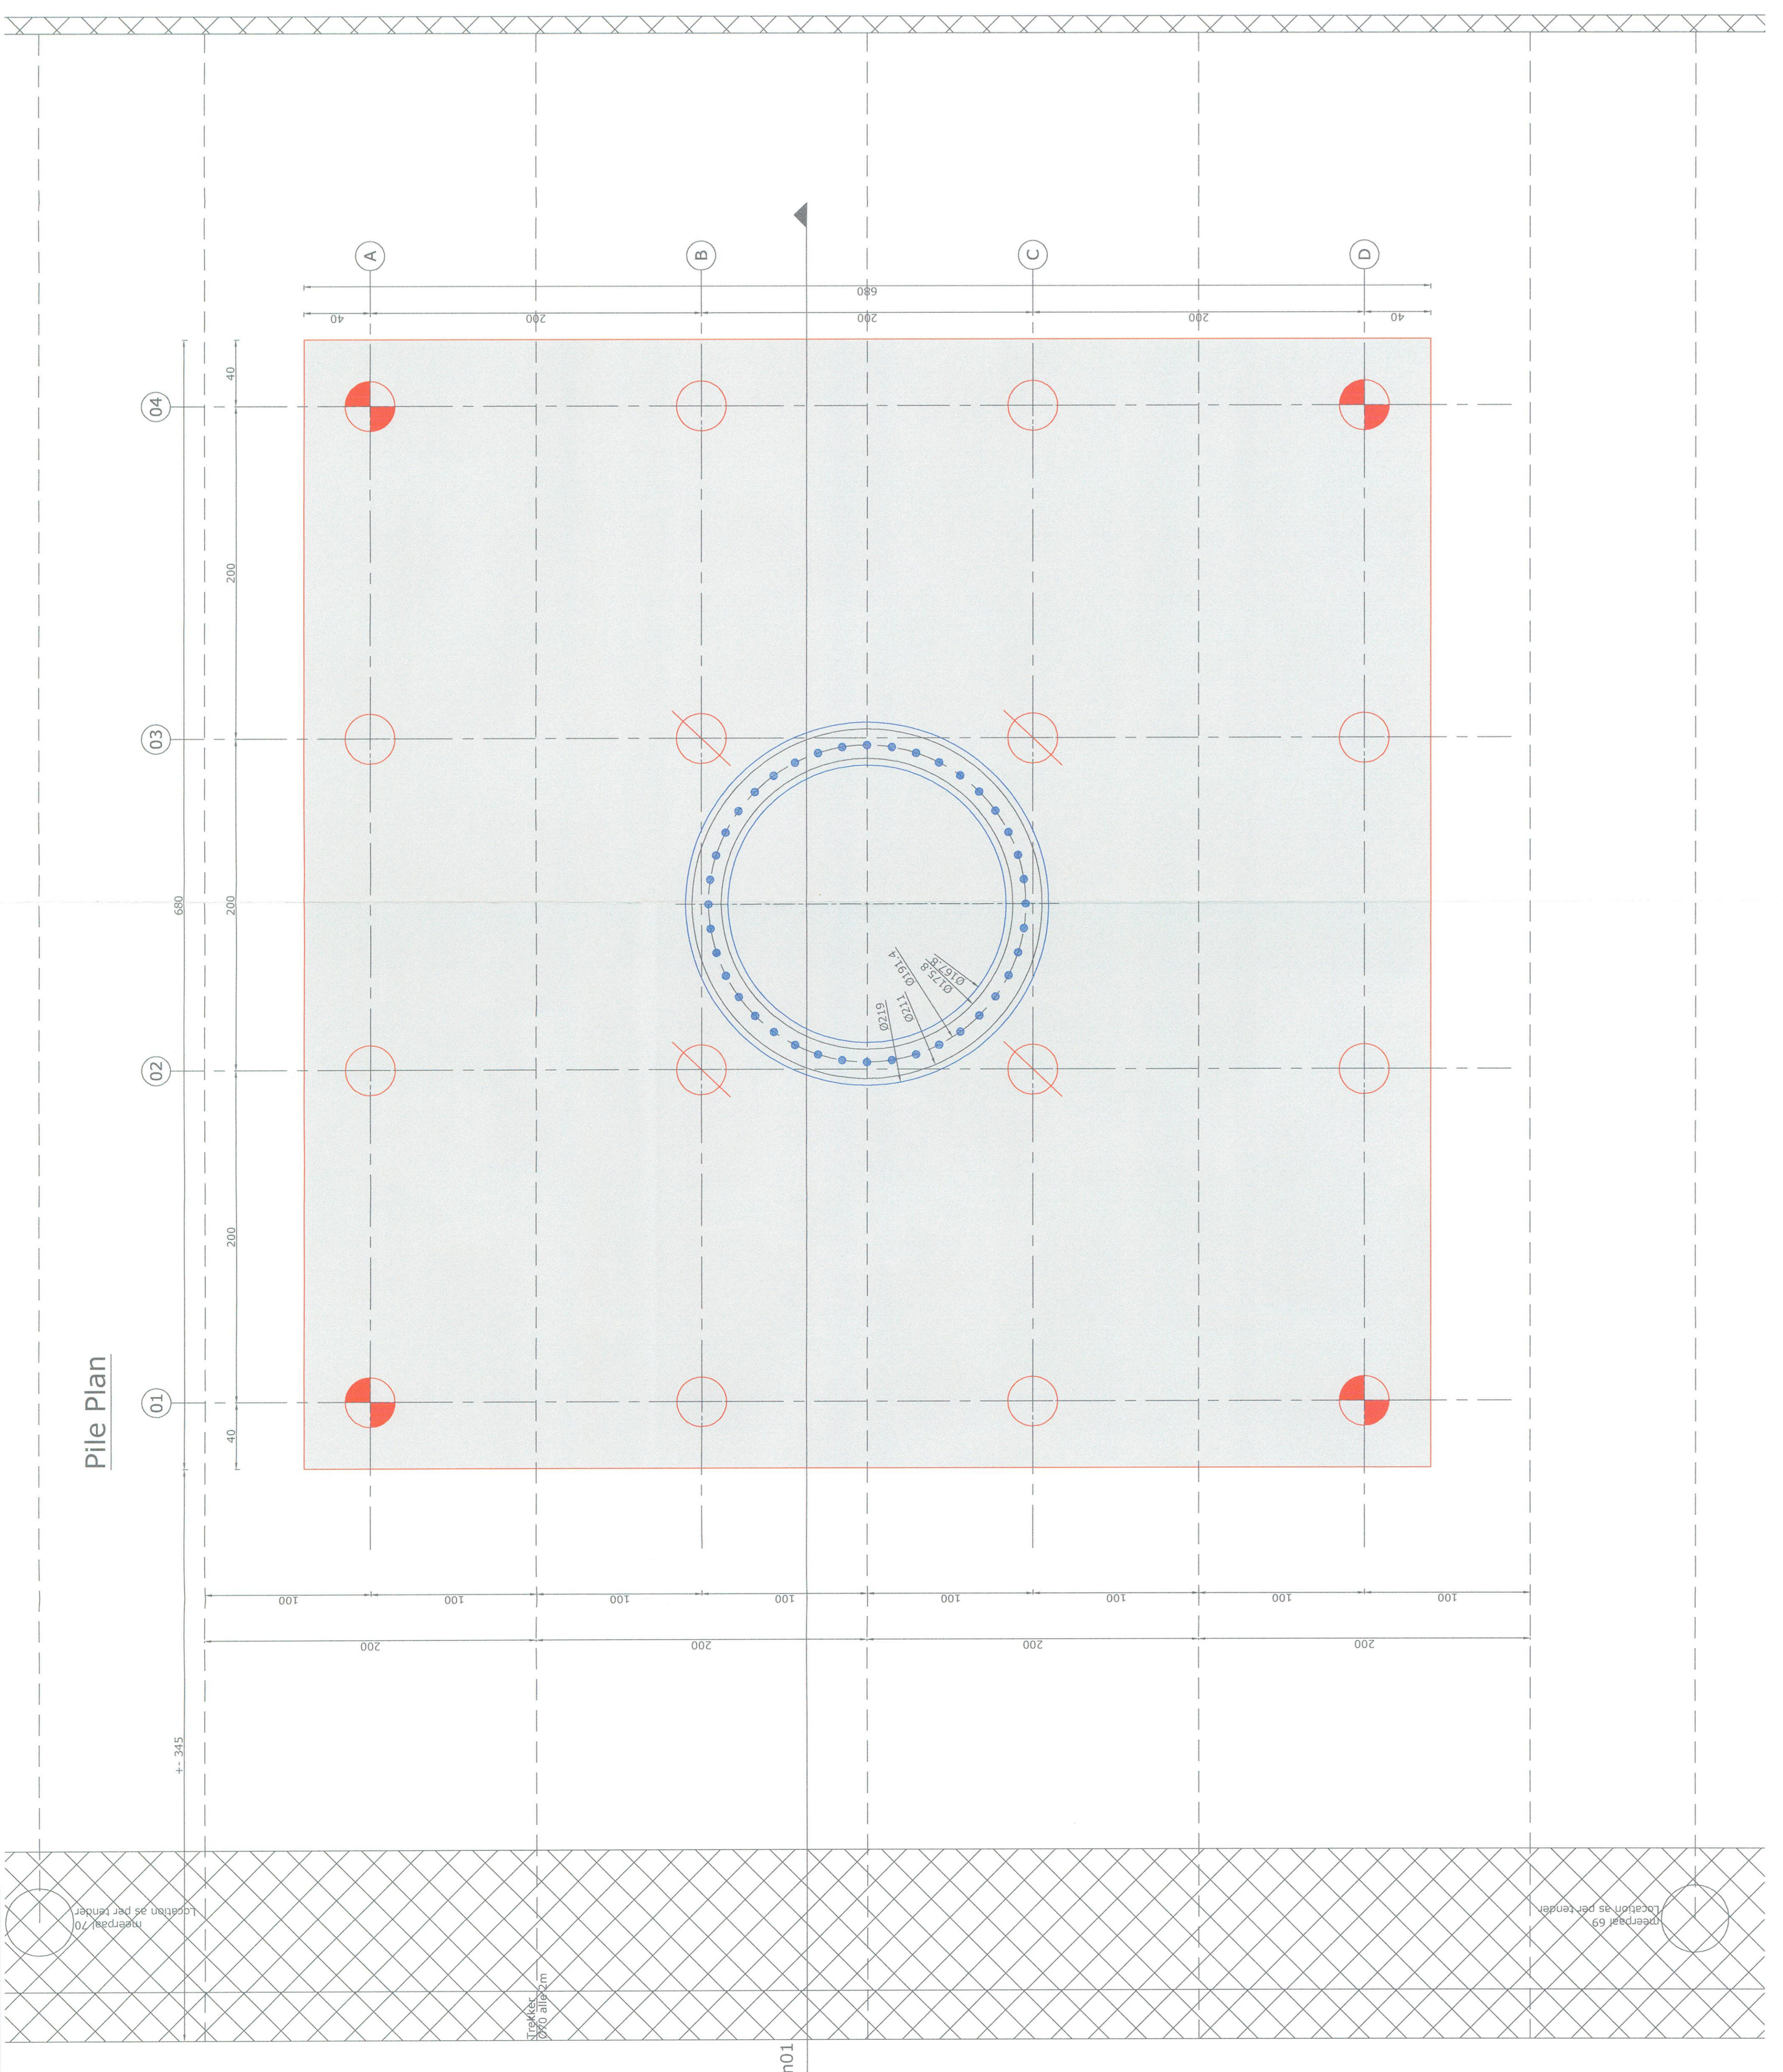

Rev.	Date	Set	Edg	History
1	12-04-2012	100	100	100
2	12-04-2012	100	100	100

Project	Location
Platform Crane Foundation - Repair	Blauwhedestraat K604

OWNER	CONTRACTOR	CHECKING
ISS - Inchope Shipping Services	NOORD Architecten	SECO

Plan View	Section
Platform Crane Foundation - Repair	Antwerpen

Project name	Drawing number
FORMWORK DRAWING	11A06

planet engineering

Project name: FORMWORK DRAWING  
Drawing number: 11A06  
Drawing number: B11